


A.F.E. No. 3590 Date Comp. 9-17-27 Description of Change Inst. of 6" tie drains with 6" laterals 20' apart @ 50' x 50' 1274 12-20-29 Inst. of Train Length Markers - V. 9. 16.

No.	Grantor	Grantee	Instrument	Date	Record	Dist. No.	Remarks
1	James Scates	L. & N. R. Co.	Deed	May 16, 1911	D.B. 33 P. 277	10098	
2	D.H. Whitmore	"	"	Jun. 12, 1911	D.B. 33 P. 268	10099	
3	J.H. Harper	"	"	May 9, 1911	D.B. 33 P. 280	10100	See Note No. 1. Conveys parcel #6.
4	A.R. Parks	"	"	May 16, 1911	D.B. 33 P. 284	10101 (1)	
5	A.R. Hughes	"	"	May 26, 1911	D.B. 33 P. 301	10105 (1)	one-half interest
6	O.R. & R.W. Hughes	"	"	Aug. 25, 1911	D.B. 33 P. 404	10105 (2)	one-fourth interest
7	Annie L. Hughes	"	"	Jan. 17, 1912	D.B. 2 P. 403	10105 (3)	
8	W.F. Dobson	"	"	May 26, 1911	D.B. 33 P. 297	10104	See Note No. 2
9	G.W. Harper	"	"	May 16, 1911	D.B. 33 P. 292	10106	

Conveyed with parcel #3 by deed #10100.

Notes:
 1 - R.R.Co. agrees to move house from right of way - cost to R.R.Co. \$45.00 - Contract No. 14637
 2 - R.R.Co. agrees to move barn from right of way at a cost of \$125.00 - Contract No. 14639



FENCE NOTES
 Fenced on both sides from sta 796+13.7 to sta 901+73.7.

Sheet 198 of 42 of Lewisburg Division from survey station 796+13.7 to survey station 901+73.7

Valuation Engineer

RIGHT OF WAY AND TRACK MAP
LOUISVILLE AND NASHVILLE R. R. CO.
LEWISBURG DIVISION

STATION 796+13.7 TO STATION 901+73.7

SCALE - 1 INCH = 200 FT. JUNE 30 1917.

OFFICE OF CHIEF ENGINEER,
 LOUISVILLE, KY.

094-021

V. 16
 3